
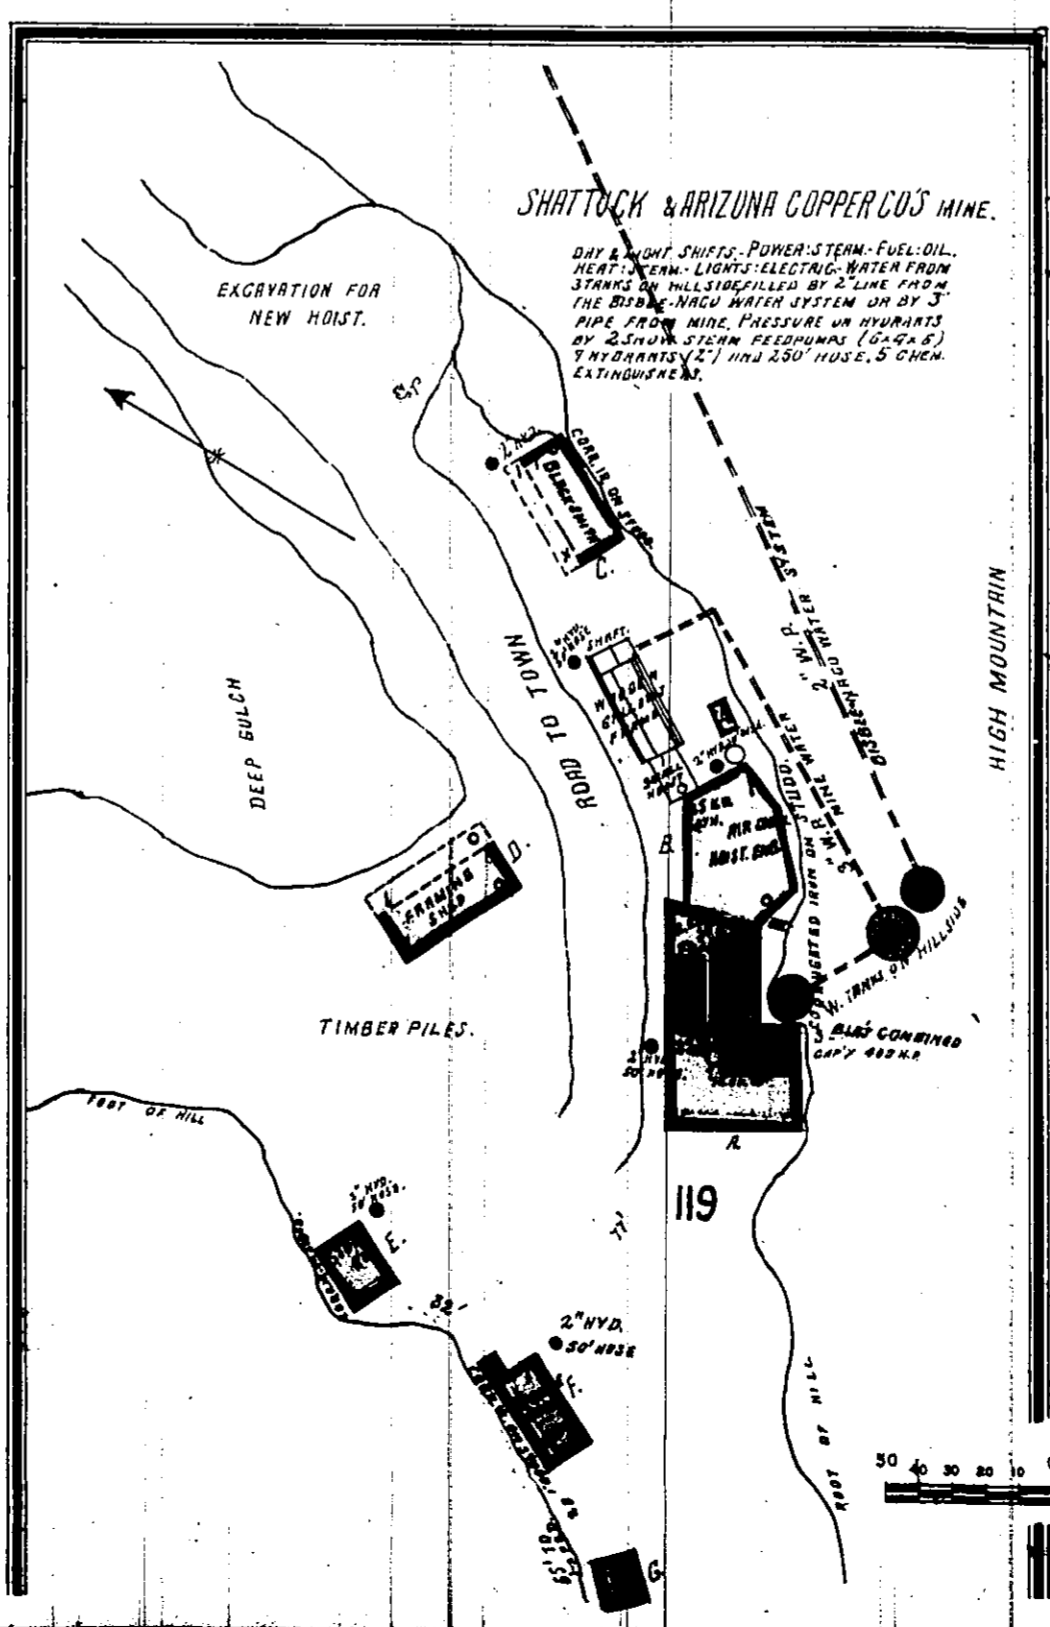
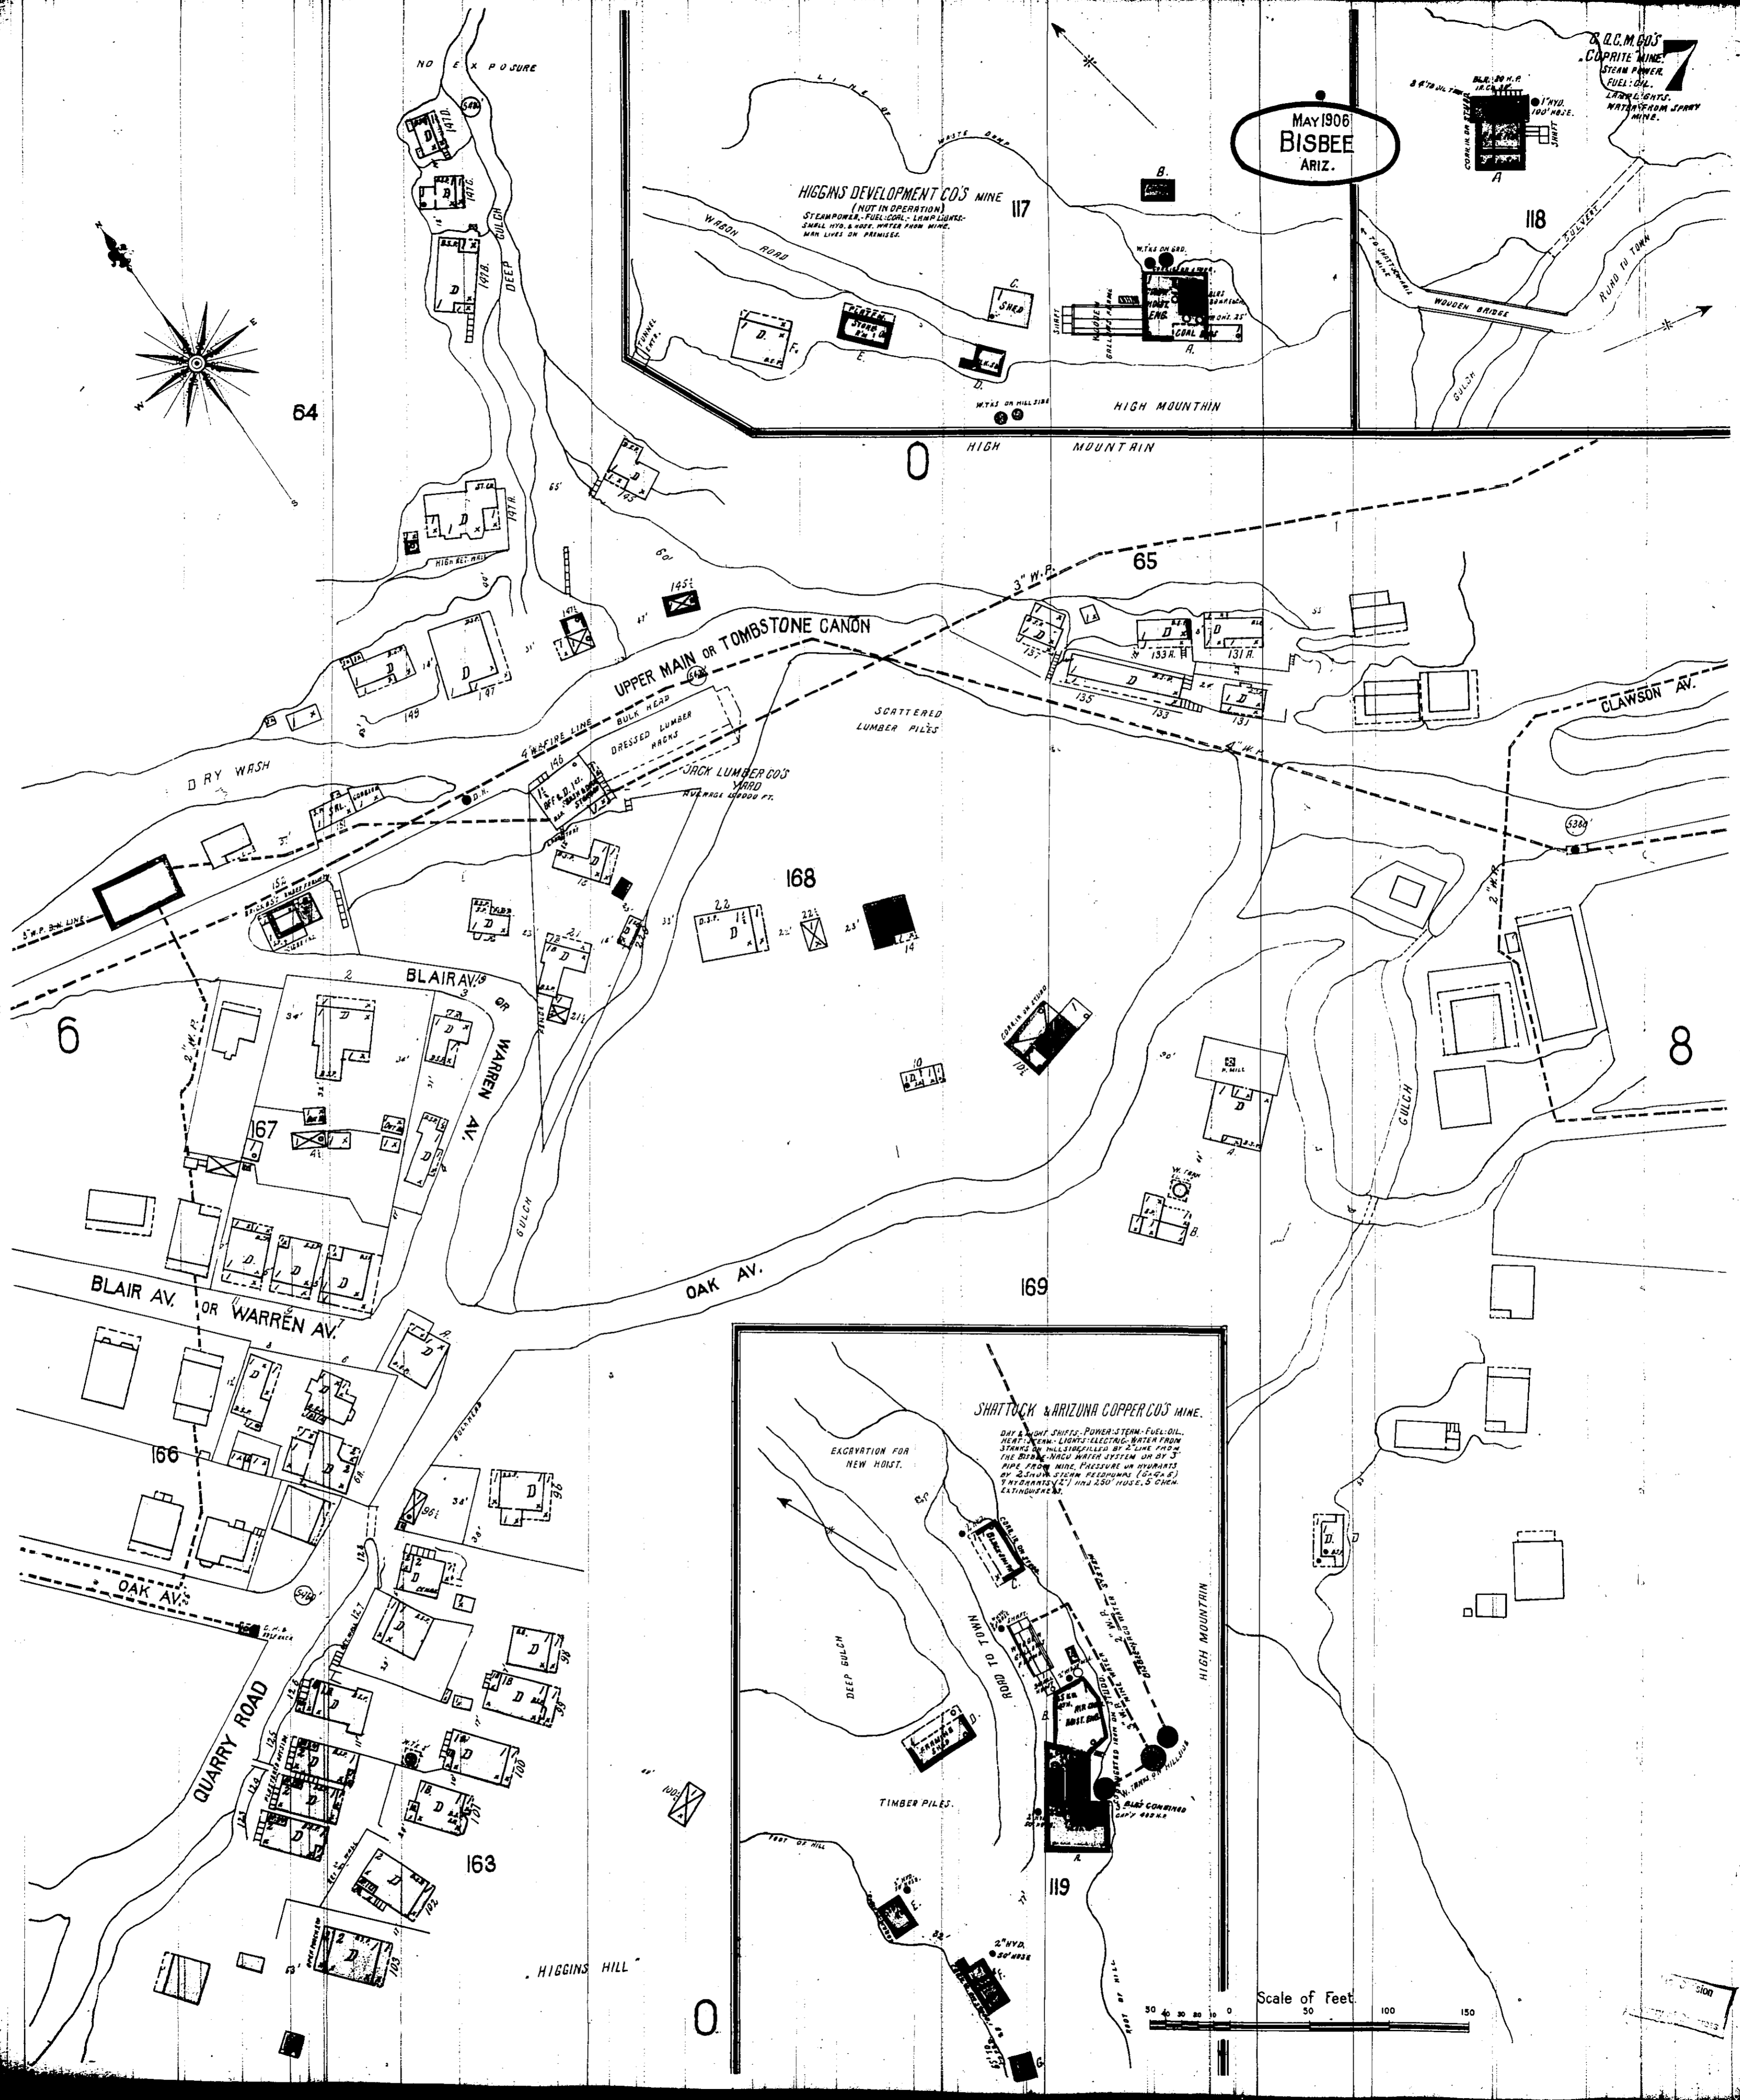


MAY 1906  
BISBEE  
ARIZ.

C.C.M. BOS  
COPRITE MINE  
STEAM POWER  
FUEL OIL  
LAMP LIGHTS  
WATER FROM SPRAY  
MINE.

HIGGINS DEVELOPMENT CO'S MINE  
(NOT IN OPERATION)  
STEAM POWER, FUEL OIL, LAMP LIGHTS  
SMALL HYD. & HOPE, WATER FROM MINE.  
MAN LIVES ON PREMISES.

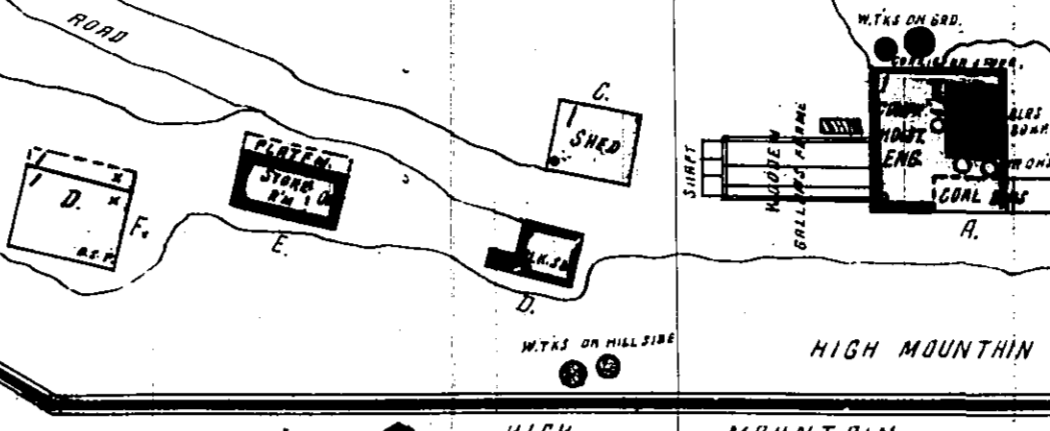

Scale of Feet  
0 50 100 150