



POWER SYSTEM - BELT DRIVING WINDMILL. AUTO WITH BOILER FEED.
 LIGHTS - ELECTRIC - 3 NIGHT & 15 DAY. MATCHES WITH CLOCK.
 WATER FROM CITY WATER PIPES THROUGH 6" MAIN - HAS M. HOSE
 DISTRIBUTED AS SHOWN - 1 NO. 3 INCHES STEAM FIRE PUMP FOR
 EMERGENCY - 3 GAL. W. 2. P. MILLER & S. U.S. CHEMICAL EXTINGUISHERS
 DISTRIBUTED ALSO NUMEROUS HOSE & GUNSETS - 7 WATER TRAYS
 ON ROOFERS CAN BE USED IN CASE OF FIRE.
 PLANING MILL, BOILER & ENGINE ROOM, BOTH FLOORS OF SAW MILL
 AND ALL PLATFORMS INCLUDING SAW MILL ARE PROTECTED WITH
 SPRINKLES. AUTOMATIC SPRINKLES - BR. PIPE SYSTEM - HEADS 10'
 AWAY. SUPPLIED BY CITY PRESSURE ALSO FROM 80000 GALLON
 TANK ELEV. 75 FT.
 OUTSIDE SPRINKLERS UNDER EAVES OF BOX FAC. & SAW MILL.
 PLANING MILL MACHS: 2 - 2" O.D. SUPPLIERS, 1 EDGER, 1 WIP SAW,
 1 SAND RE-SAW, 1 S' PRINTER, 1 10" STOPER, 15 WATERS, 1 CUT OFF,
 1 FOOT READER, 1 6" O.D. BLOWER, 1 EMERY WHEEL, 1 SAND SAW,
 1 W. SAW, 1 TURNING LATHE.
 BOX FAC. MACHS: 4 CUT OFF GANGS, 2 PR. SAWS, 3 SAND RE-SAWS,
 1 CIRCULAR RE-SAW, 1 PLY. PLANNER, 1 GENT. PR. M., 1 COMBINATION
 SAW, 1 PRINTER, 1 WIPPER.
 SAW MILL MACHS: 1 SAND SAW, 1 SAND RE-SAW, 1 EDGER,
 1 EMS. TRIMMER, 1 EMS. S. B. SLIDER, 1 W. H. MILL, 1 W. H. BOILER,
 1 SAND RE-SAW, 1 TIE SLIDER.
 CAPACITY OF SAW MILL: 80000 FT. IN 10 HRS.

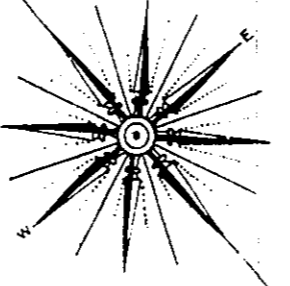

ARIZONA LUMBER & TIMBER CO'S MILL & LUMBER YARD

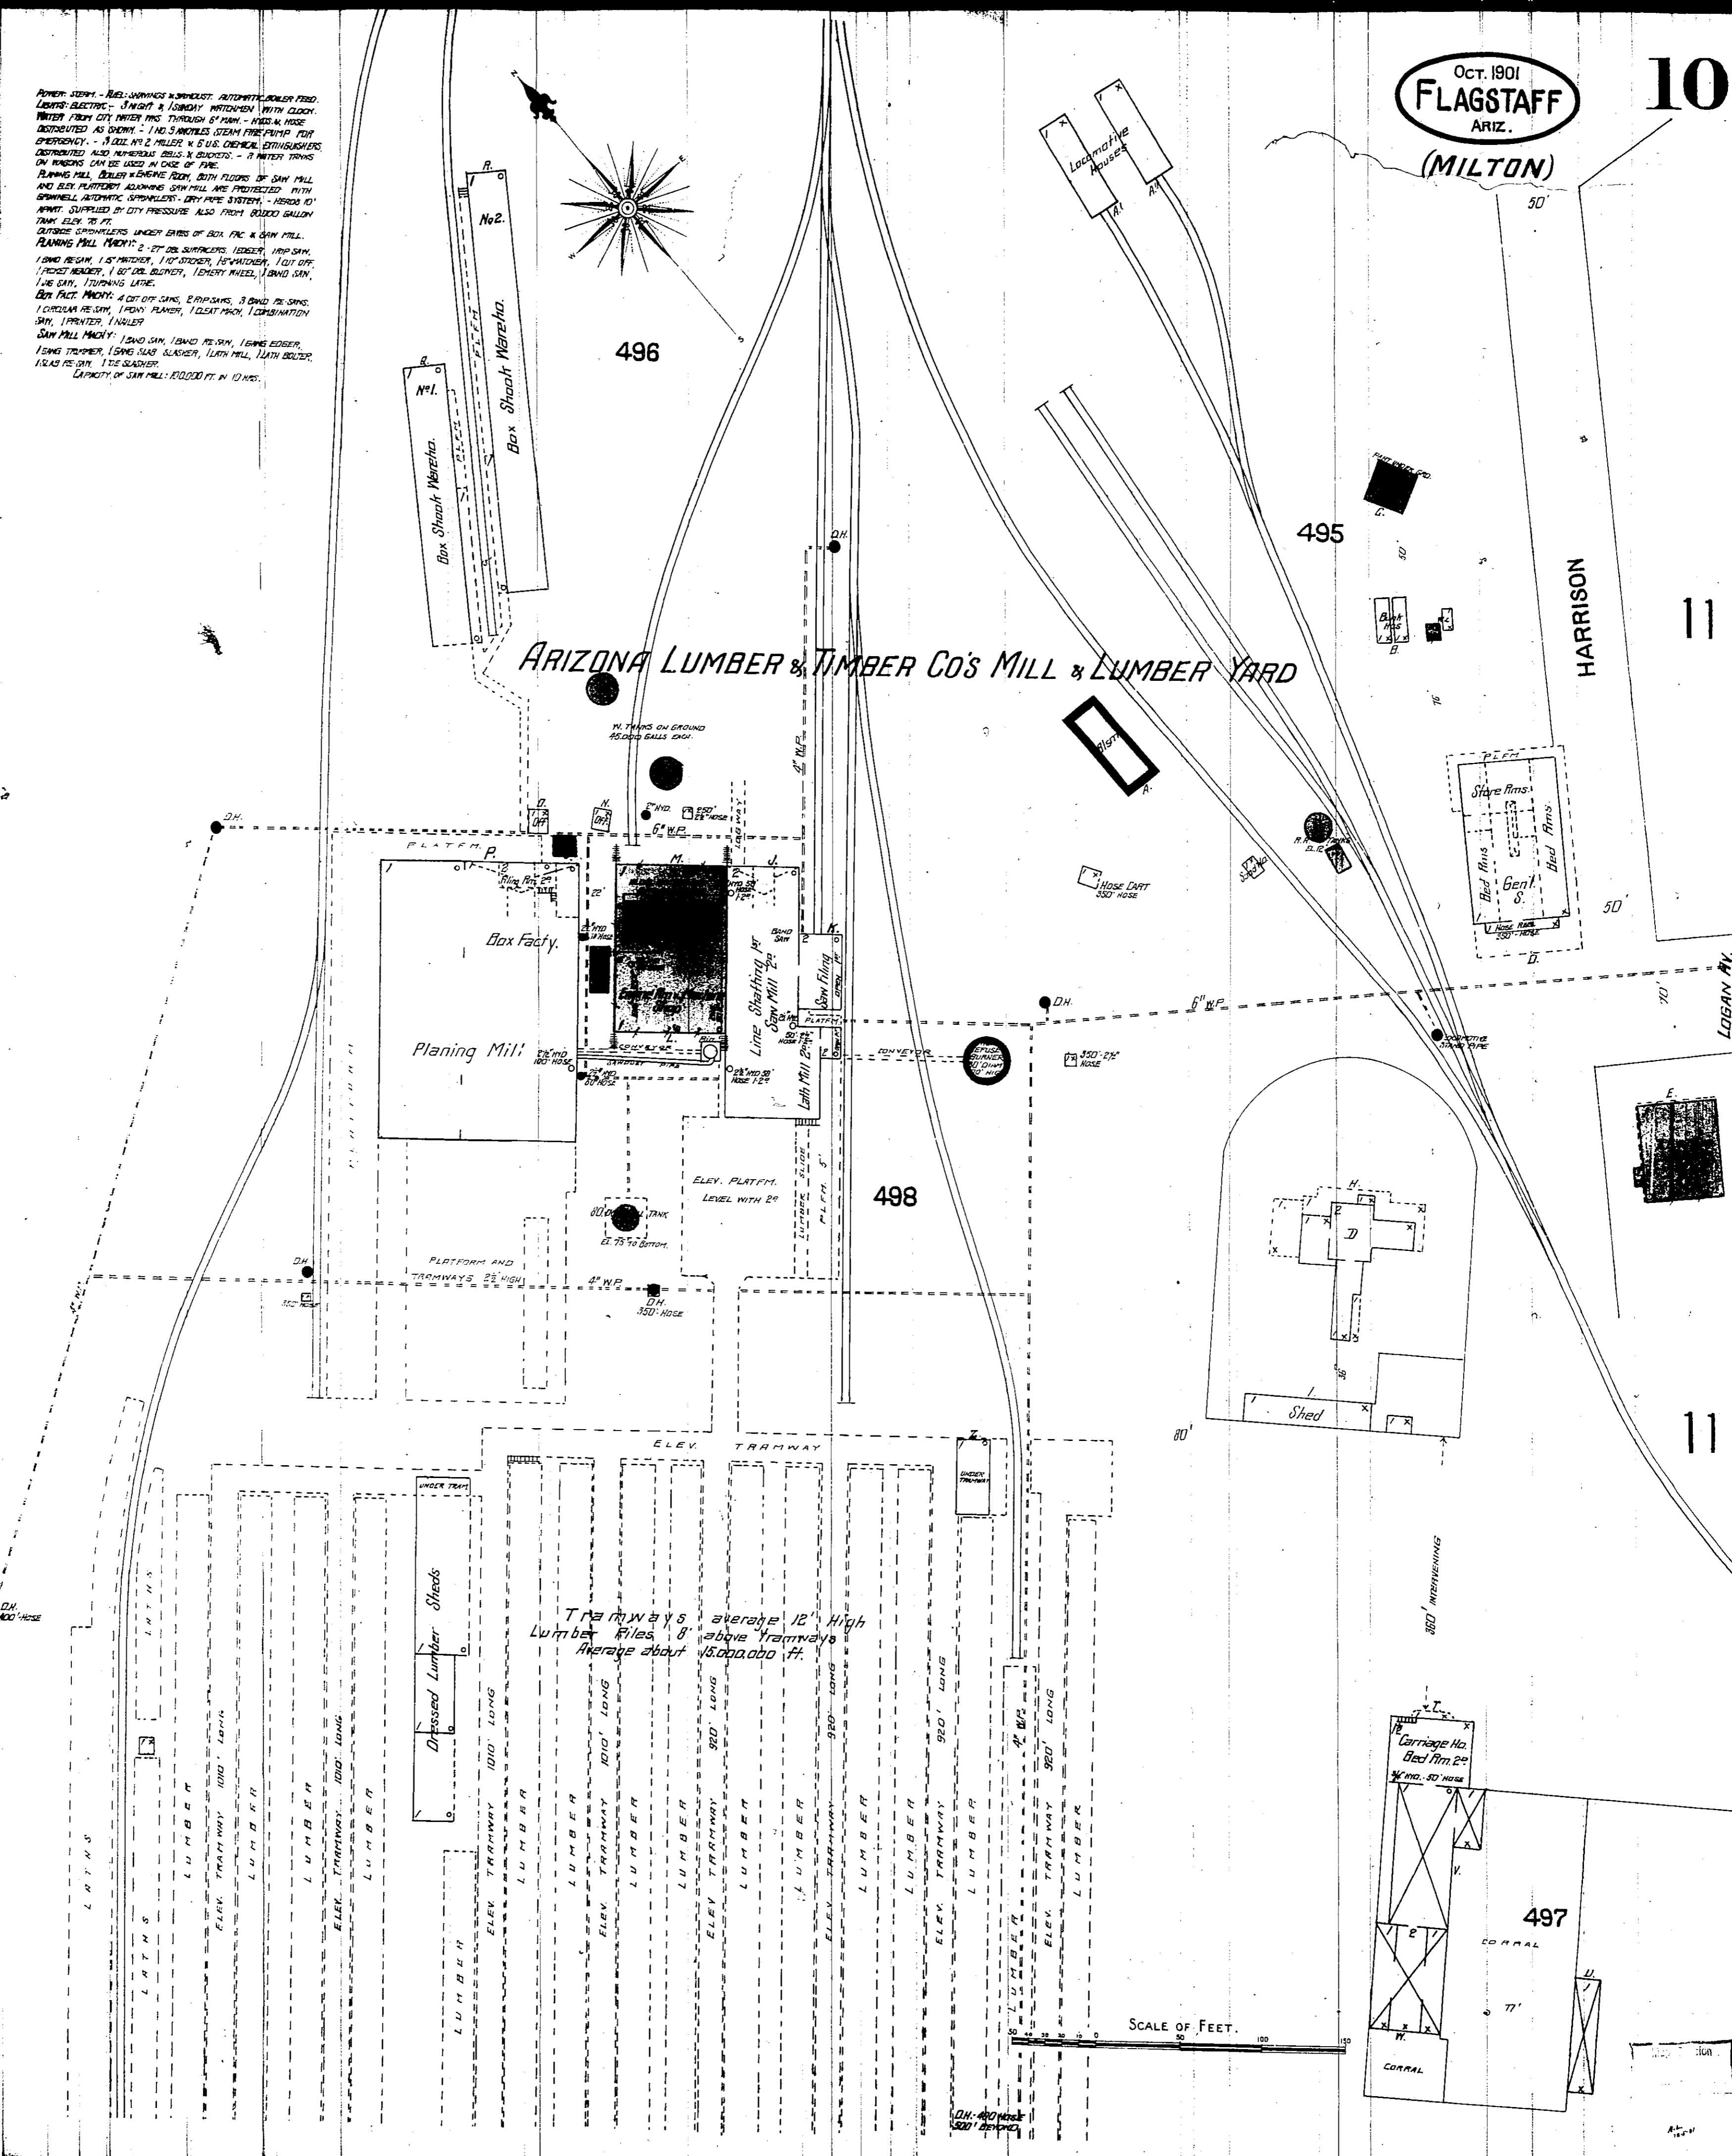

Tramways average 12' High
 Lumber Riles 8' above tramways
 Average about 15,000,000 ft.

SCALE OF FEET.

497

11

11

HARRISON

LOGAN AV.