


Aug. 1904
GLOBE
ARIZ.

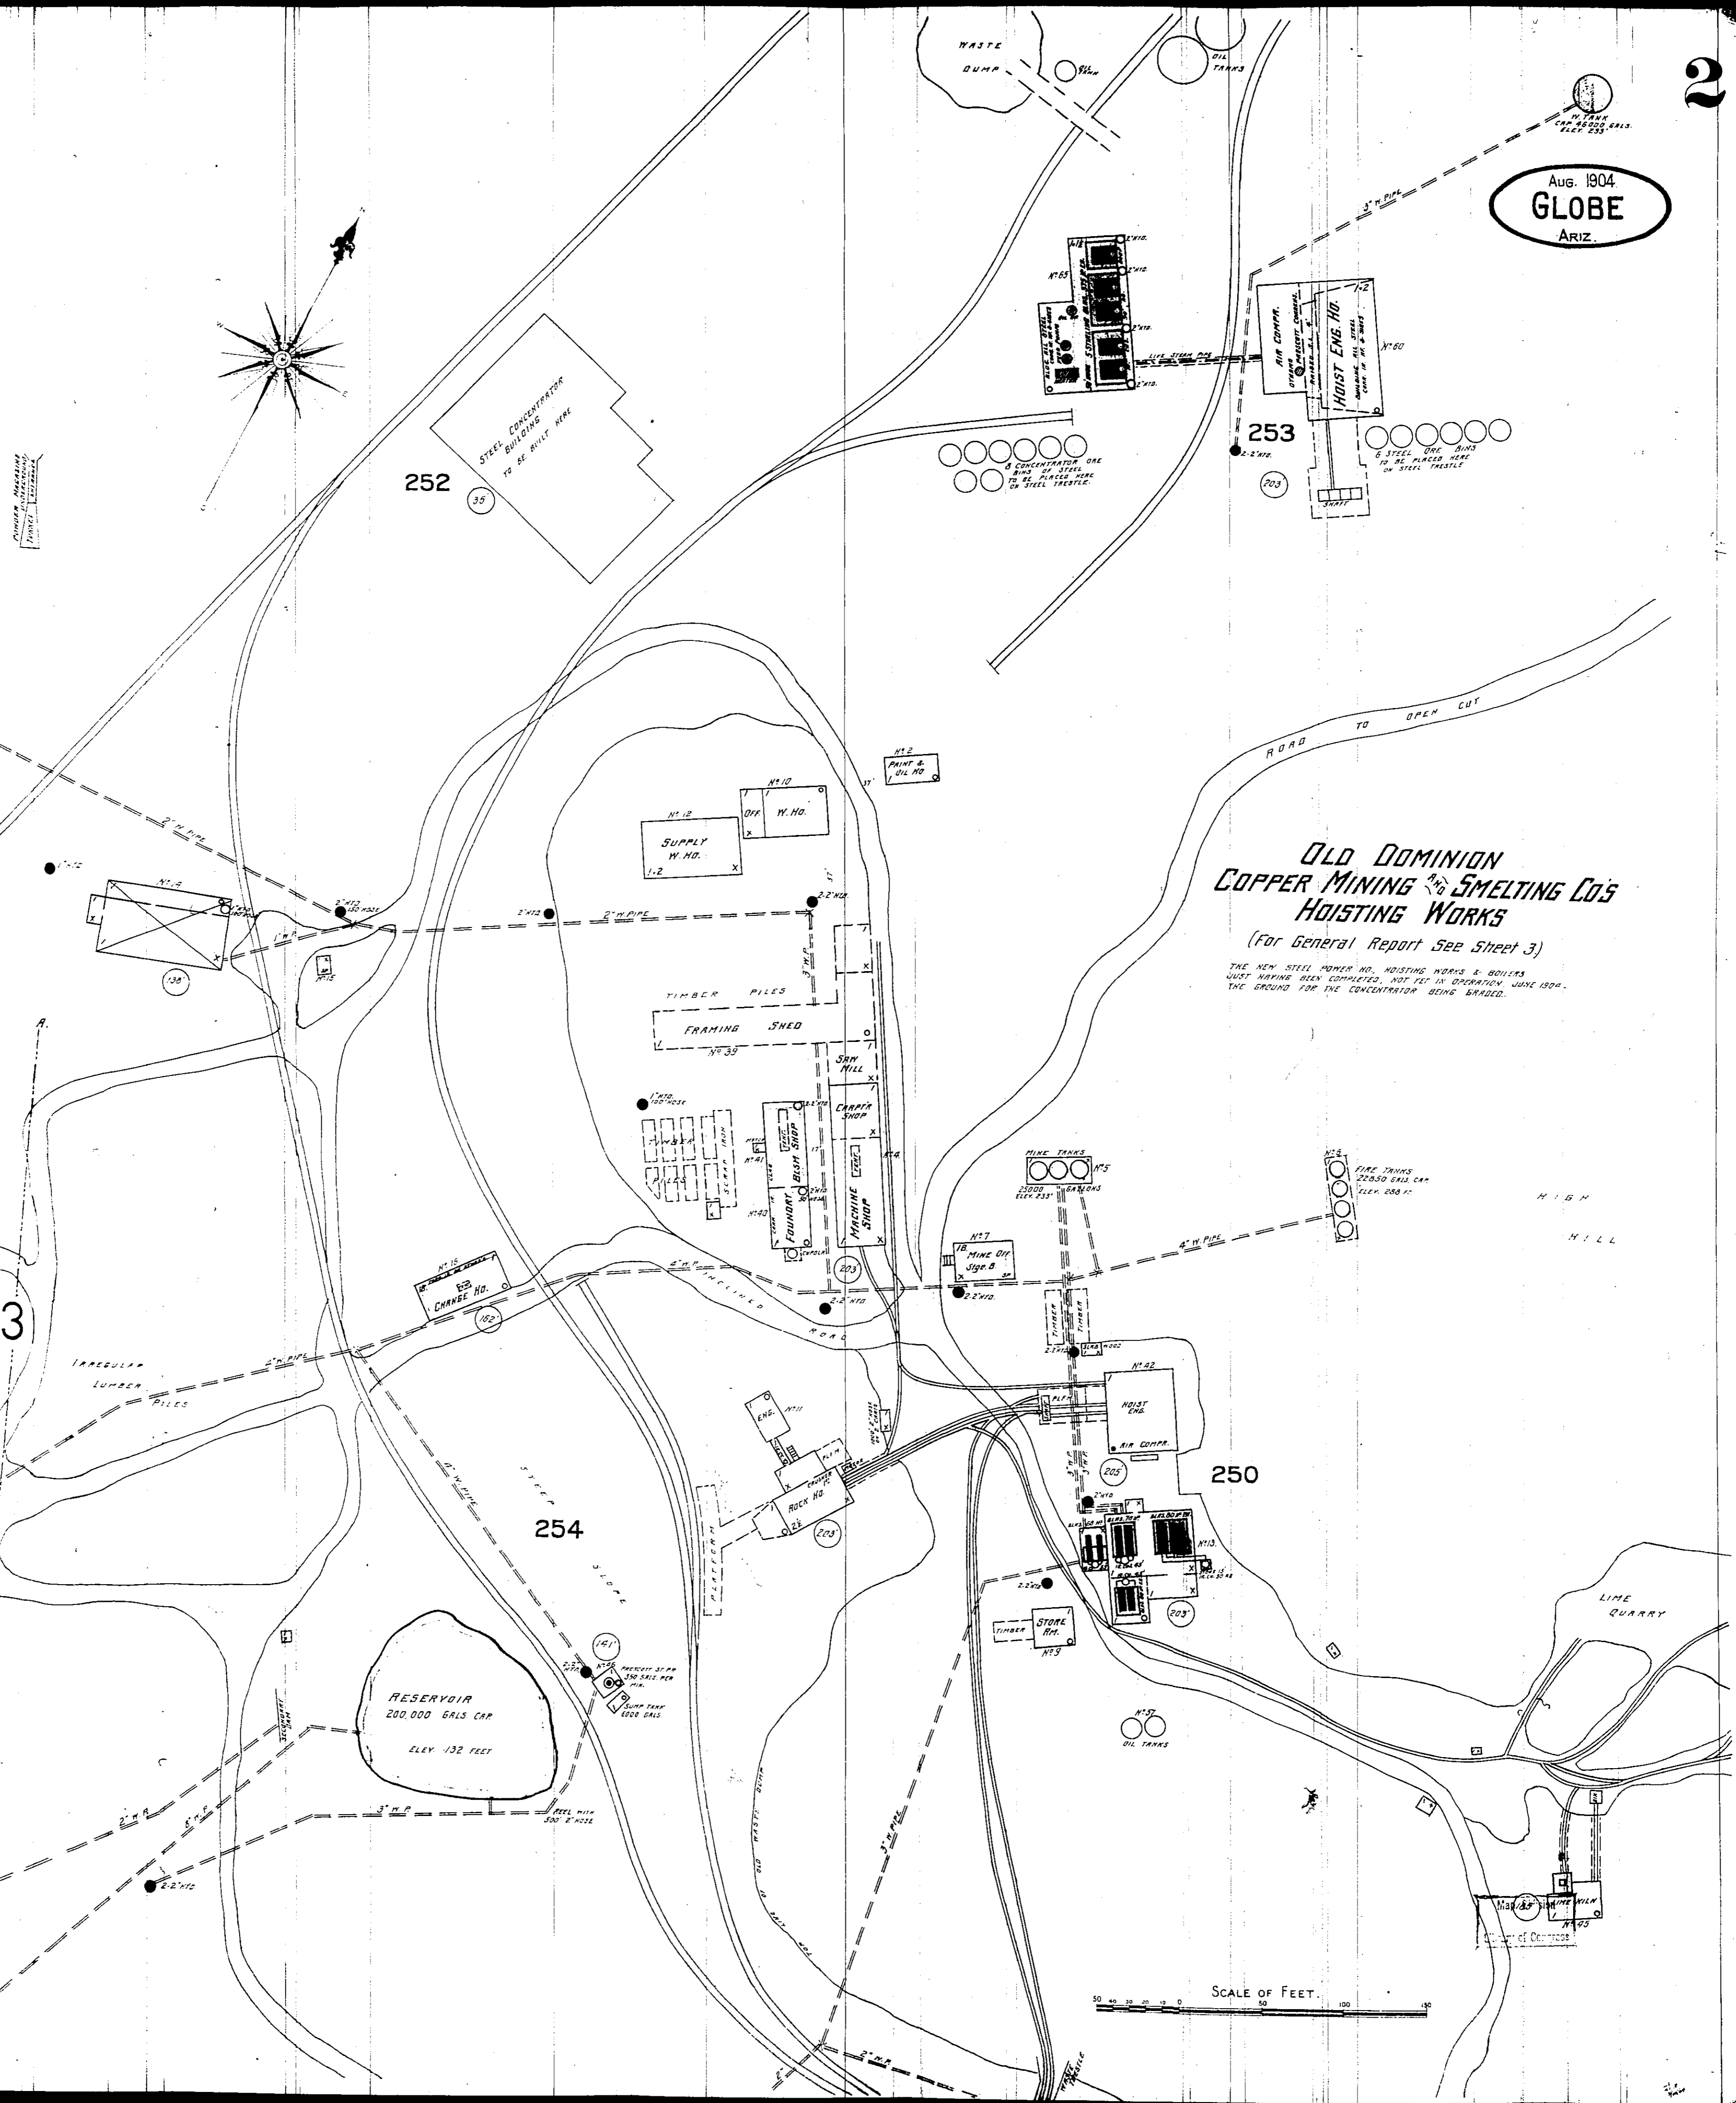

**OLD DOMINION
COPPER MINING & SMELTING CO'S
HOISTING WORKS**
(For General Report See Sheet 3)

THE NEW STEEL POWER HO., HOISTING WORKS & BOILERS
JUST HAVING BEEN COMPLETED, NOT YET IN OPERATION JUNE 1904.
THE GROUND FOR THE CONCENTRATOR BEING GRADED.

SCALE OF FEET.
0 10 20 30 40 50 60 70 80 90 100